


Planimetri
Ditta TO
Allegata a)

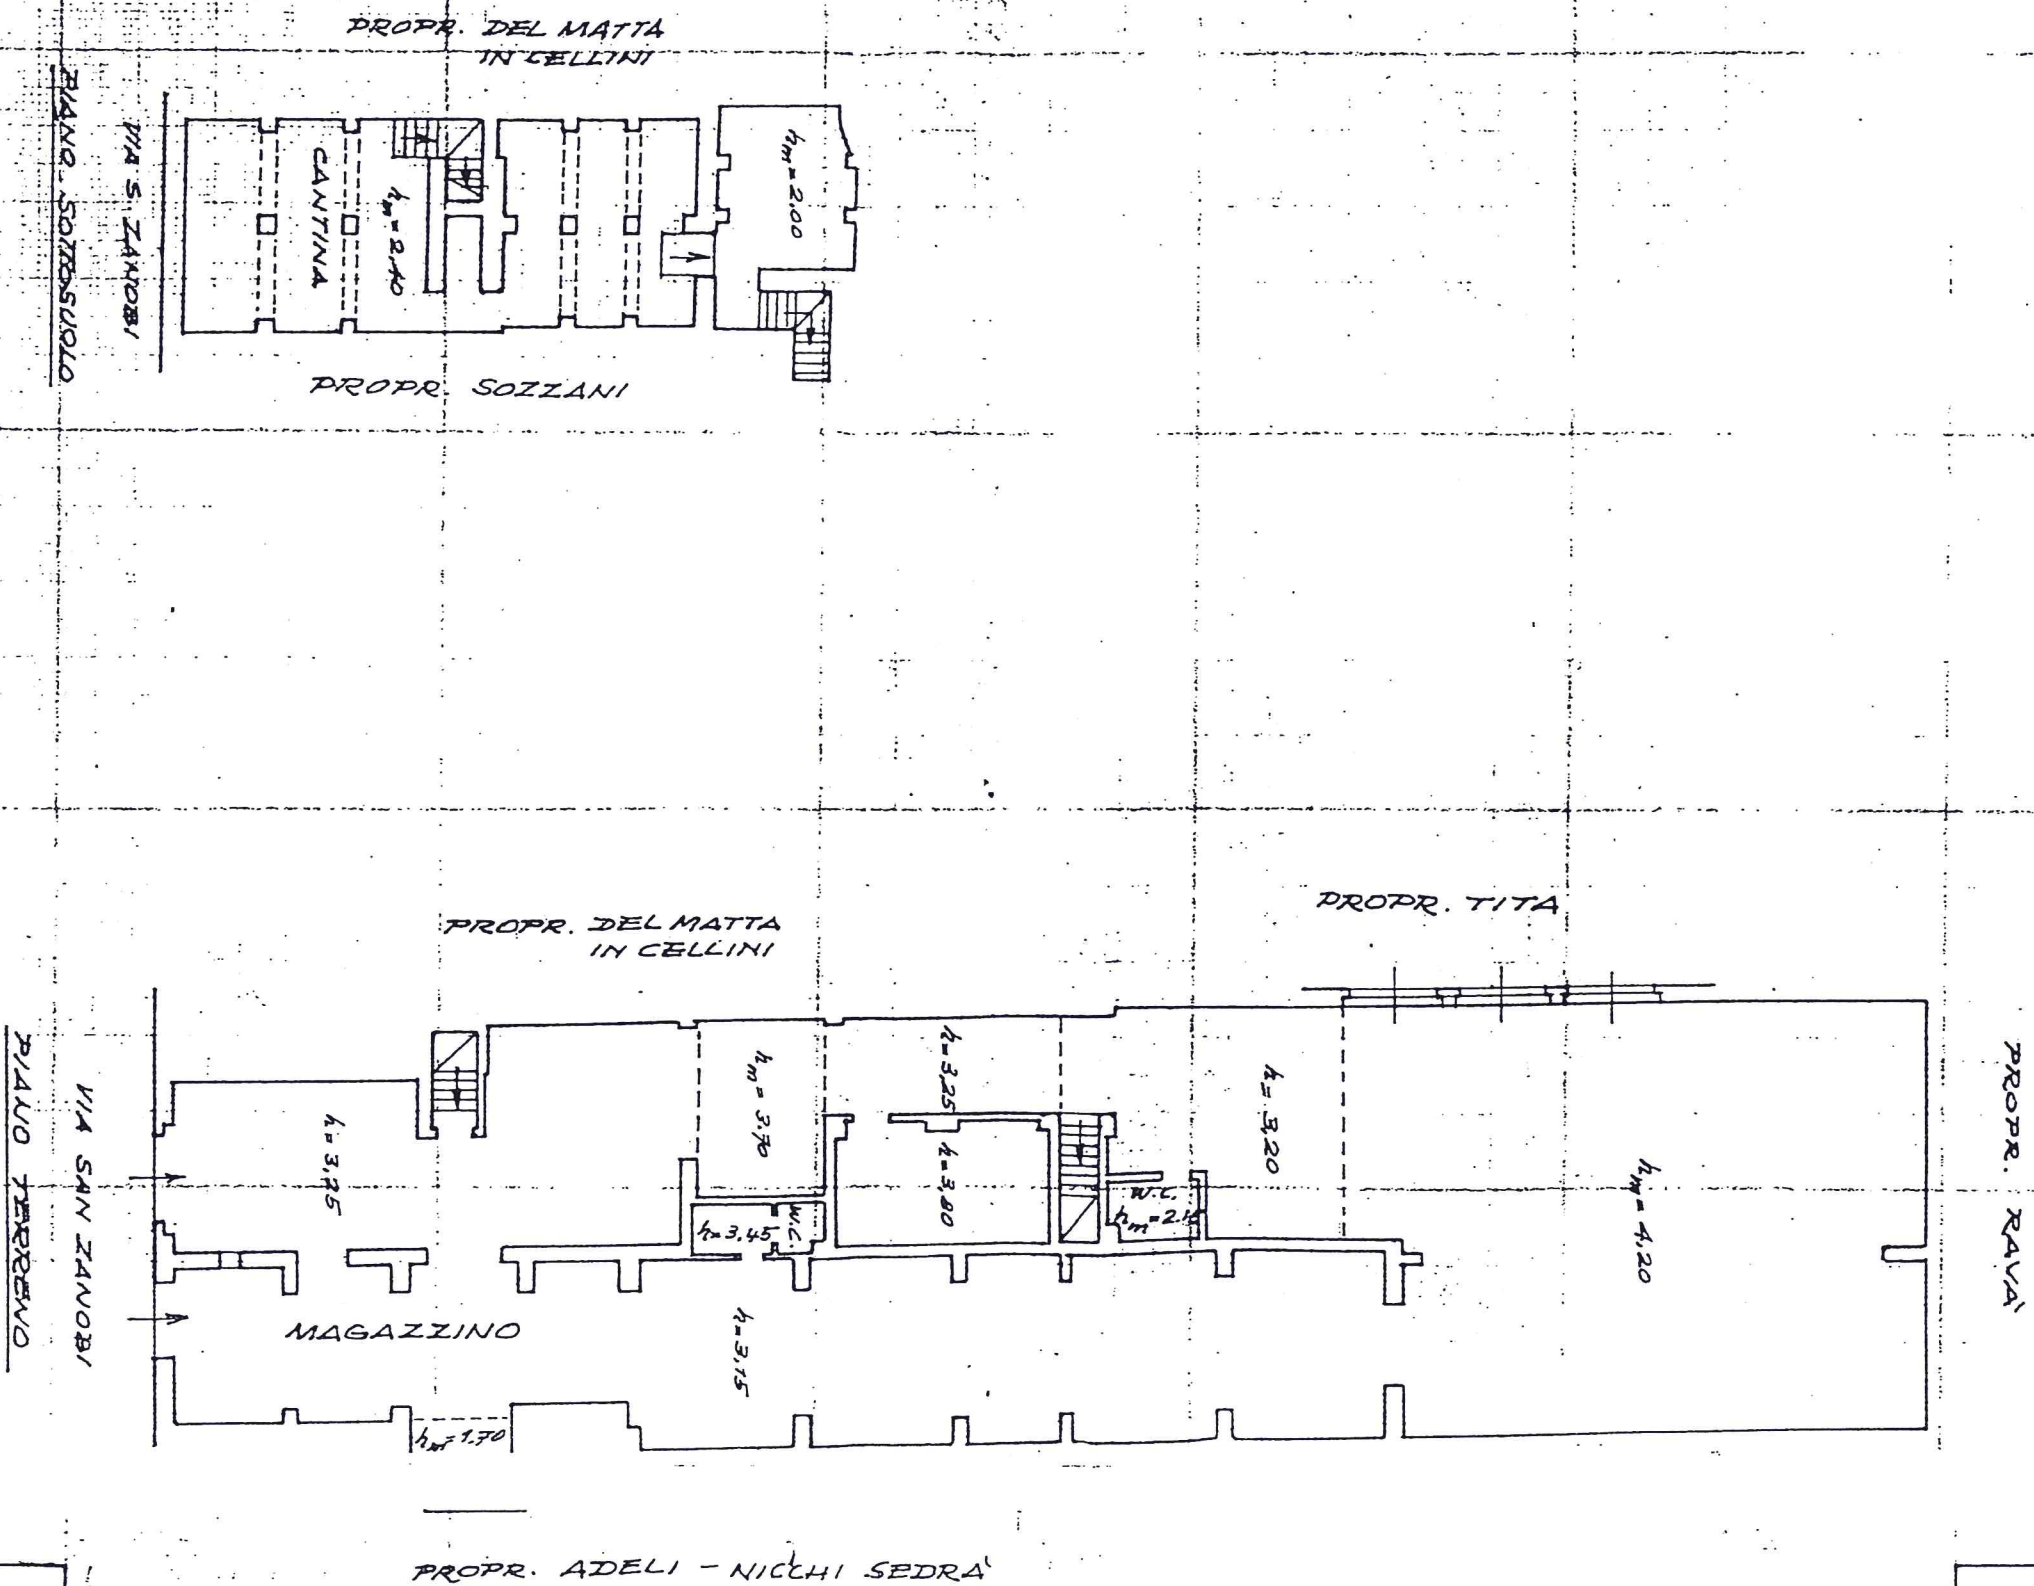

DATA
PROT. N°